


A/C AREA 1106
FRONT PORCH 168
TOTAL UNDER BEAM AREA: 1274

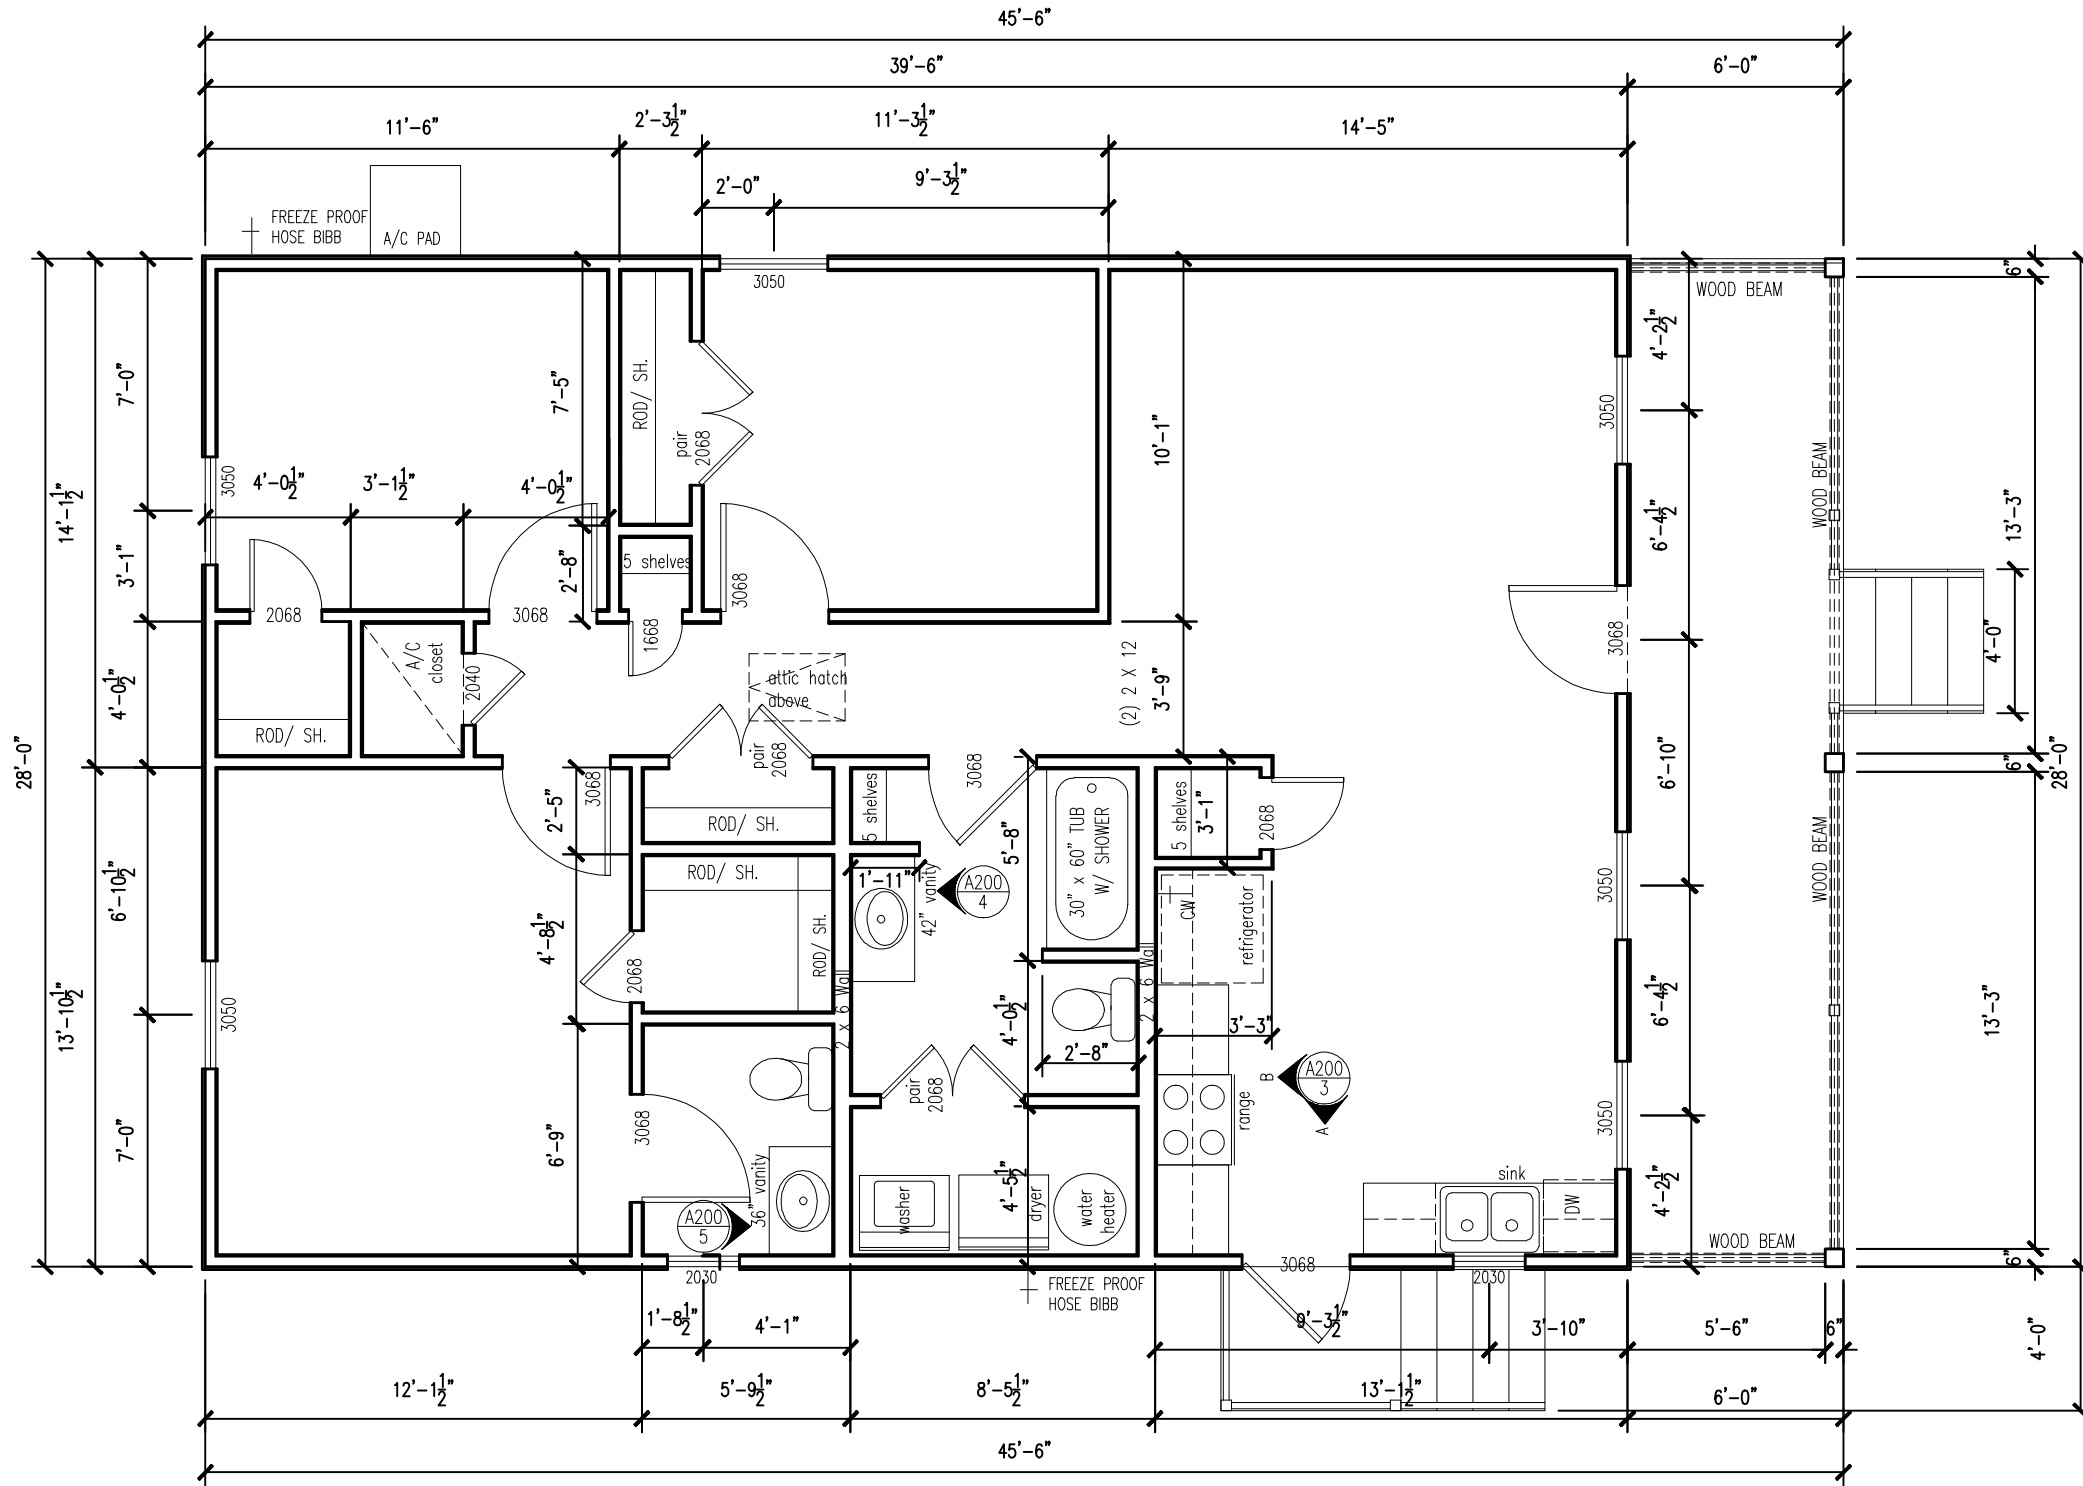

3 BEDROOM DRIVEWAY LEFT ELEVATION A, PIER

issue date for construction

sheet title
floor plan
sheet no.

A100